
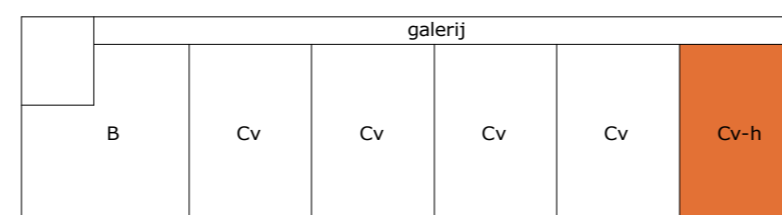


Type Cv-h 
1 : 50

| | | | | | |
|---------|---------|---------|---------|---------|---------|
| 109/138 | 110/139 | 111/140 | 112/141 | 113/142 | 114/143 |
| 103/132 | 104/133 | 105/134 | 106/135 | 107/136 | 108/137 |
| 97/126 | 98/127 | 99/128 | 100/129 | 101/130 | 102/131 |
| 91/120 | 92/121 | 93/122 | 94/123 | 95/124 | 96/125 |
| | 86/115 | 87/116 | 88/117 | 89/118 | 90/119 |

Schema gevel W2/W3 (bouwnummers)

1 : 500




Schema verdiepingen W2/W3 (typen)



1 : 500

Renvooi bouwkundig

Alle maatvoering betreft een benadering, hier kunnen geen rechten aan worden ontleend.

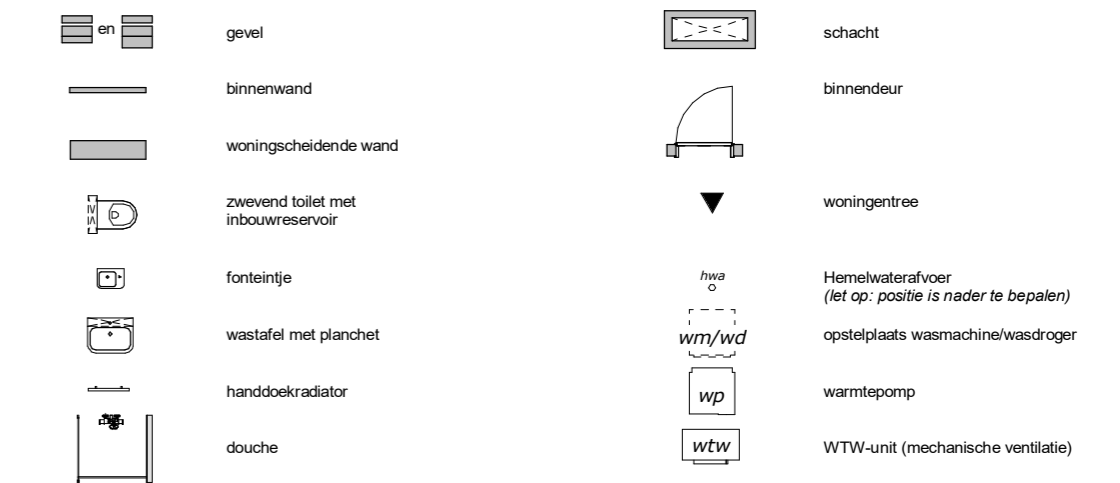

Renvooi electra

 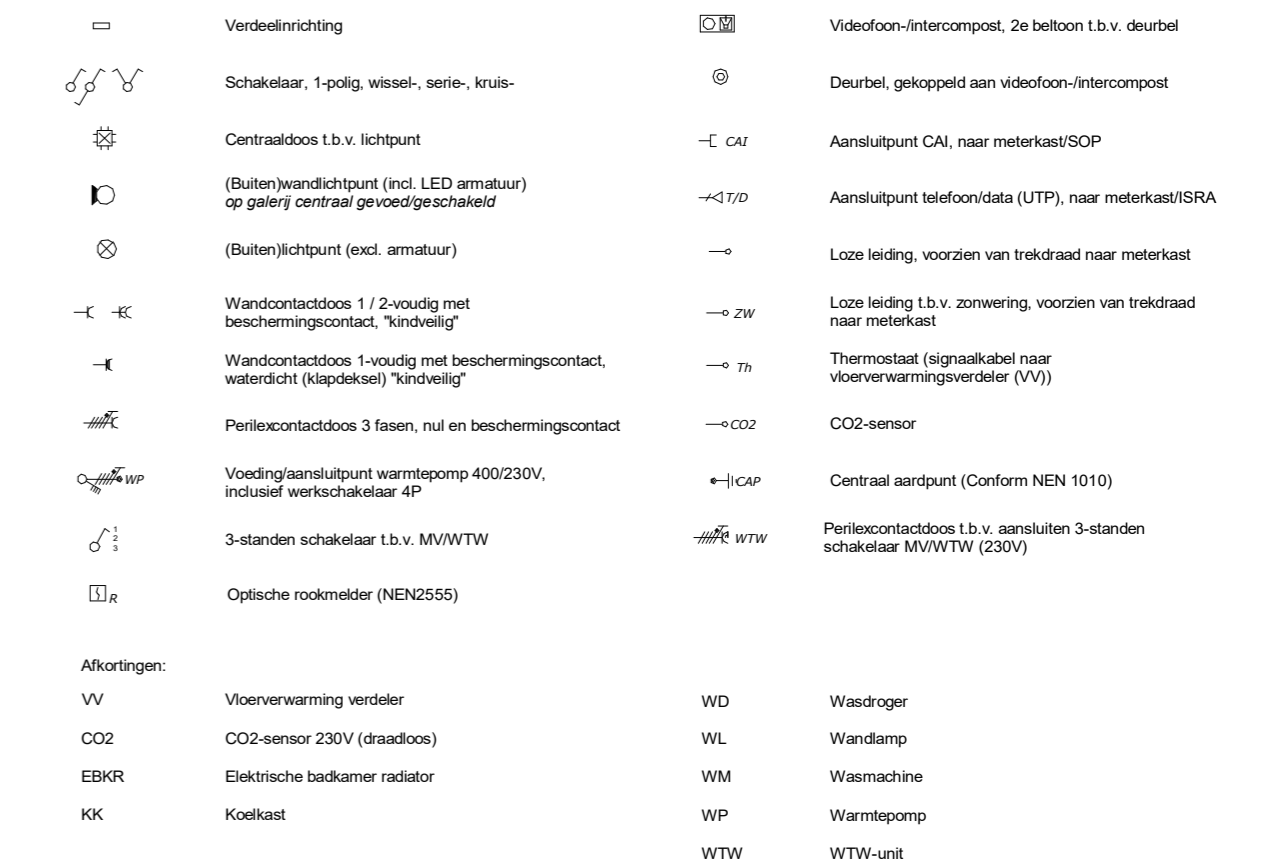

Type Cv-h - Plattegrond



Project

Parelmoerwijk: Nieuwbouw 213 appartementen en 56 ééengezinswoningen te Moerwijk-Oost

Projectadres

Middachtenweg, Ulenpas-, Zijpendal-, Verwolde- en Hackforstraat te Den Haag

| | | | |
|-------------------------------------|--|-----------------------------|-------------------------|
| Onderwerp Verkooptekening | Bouwblok Blok W2 en W3 | Datum 14 mei 2020 | Formaat A2 |
| Tekeningnr. VK.2.13 | Bouwnummer 96, 102, 108, 114, 125, 131, 137 en 143 | Wijzingsdatum | Schaal 1 : 50 |

