
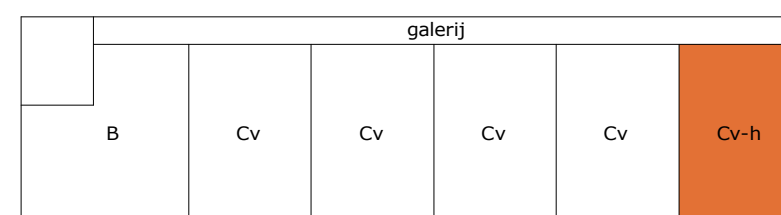


Type Cv-h 
1 : 50

109/138	110/139	111/140	112/141	113/142	114/143
103/132	104/133	105/134	106/135	107/136	108/137
97/126	98/127	99/128	100/129	101/130	102/131
91/120	92/121	93/122	94/123	95/124	96/125
	86/115	87/116	88/117	89/118	90/119

Schema gevel W2/W3 (bouwnummers)

1 : 500




Schema verdiepingen W2/W3 (typen)



1 : 500

Renvooi bouwkundig

Alle maatvoering betreft een benadering, hier kunnen geen rechten aan worden ontleend.

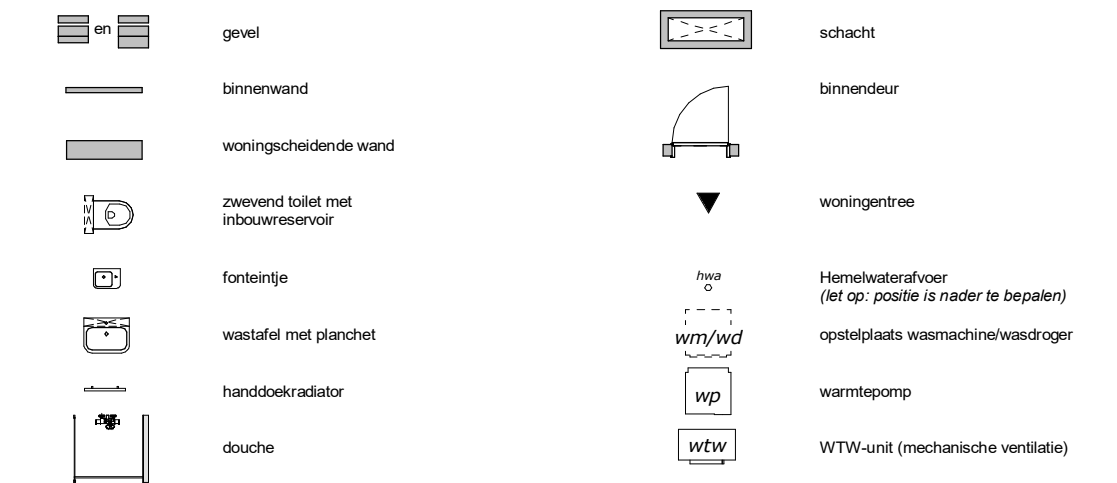

Renvooi electra

 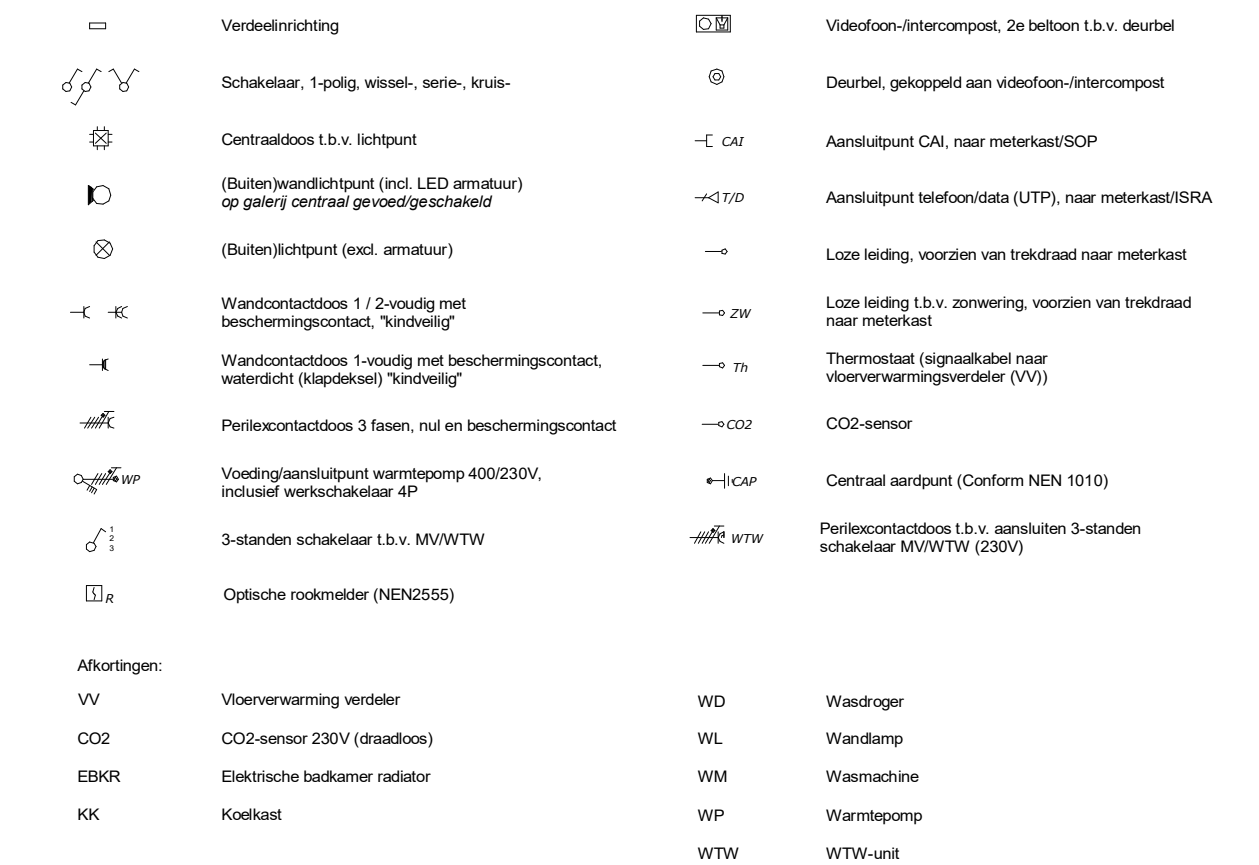

Type Cv-h - Plattegrond



Project

Parelmoerwijk: Nieuwbouw 213 appartementen en 56 ééngezinwoningen te Moerwijk-Oost

Projectadres

Middachtenweg, Ulenpas-, Zijpendal-, Verwolde- en Hackforstraat te Den Haag

Onderwerp Verkooptekening	Bouwblok Blok W2 en W3	Datum 15 september 2020	Formaat A2
Tekeningnr. VK.2.13	Bouwnummer 96, 102, 108, 114, 125, 131, 137 en 143	Wijzingsdatum	Schaal 1 : 50

